
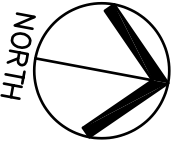



EXISTING FLOOR PLAN

SCALE: 1/8" = 1'-0"

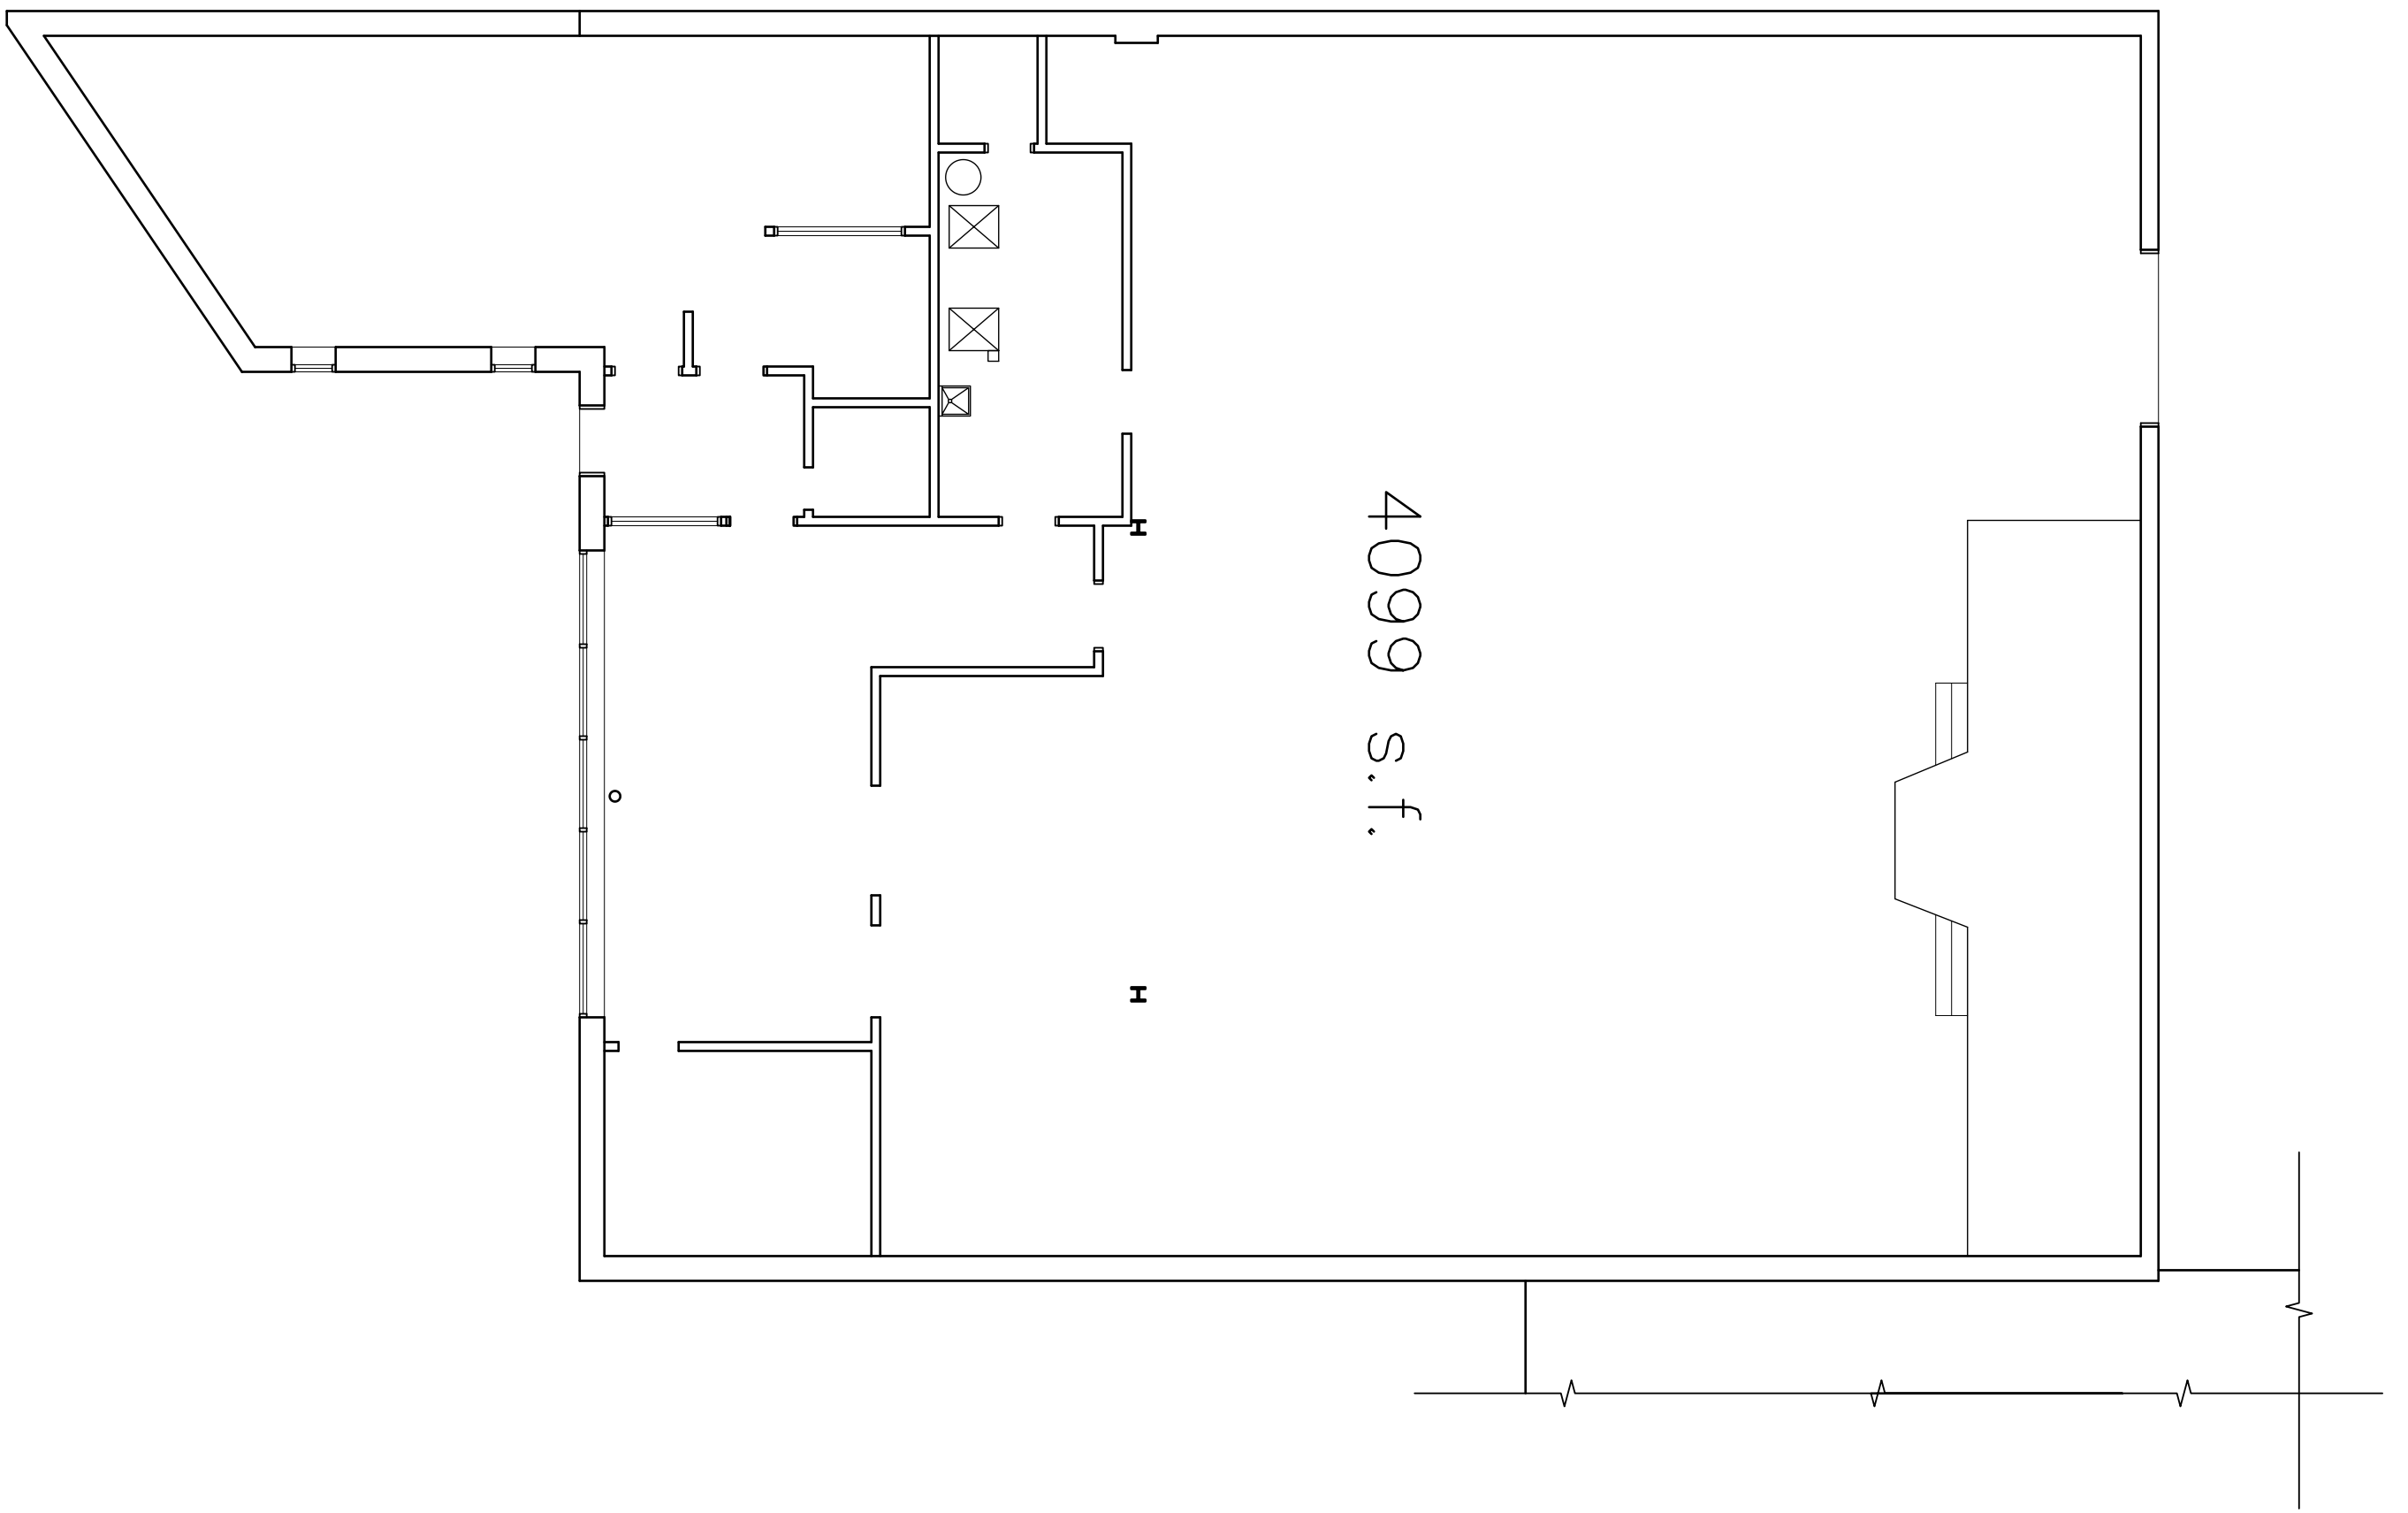

NEW WORK FLOOR PLAN

SCALE: 1/8" = 1'-0"

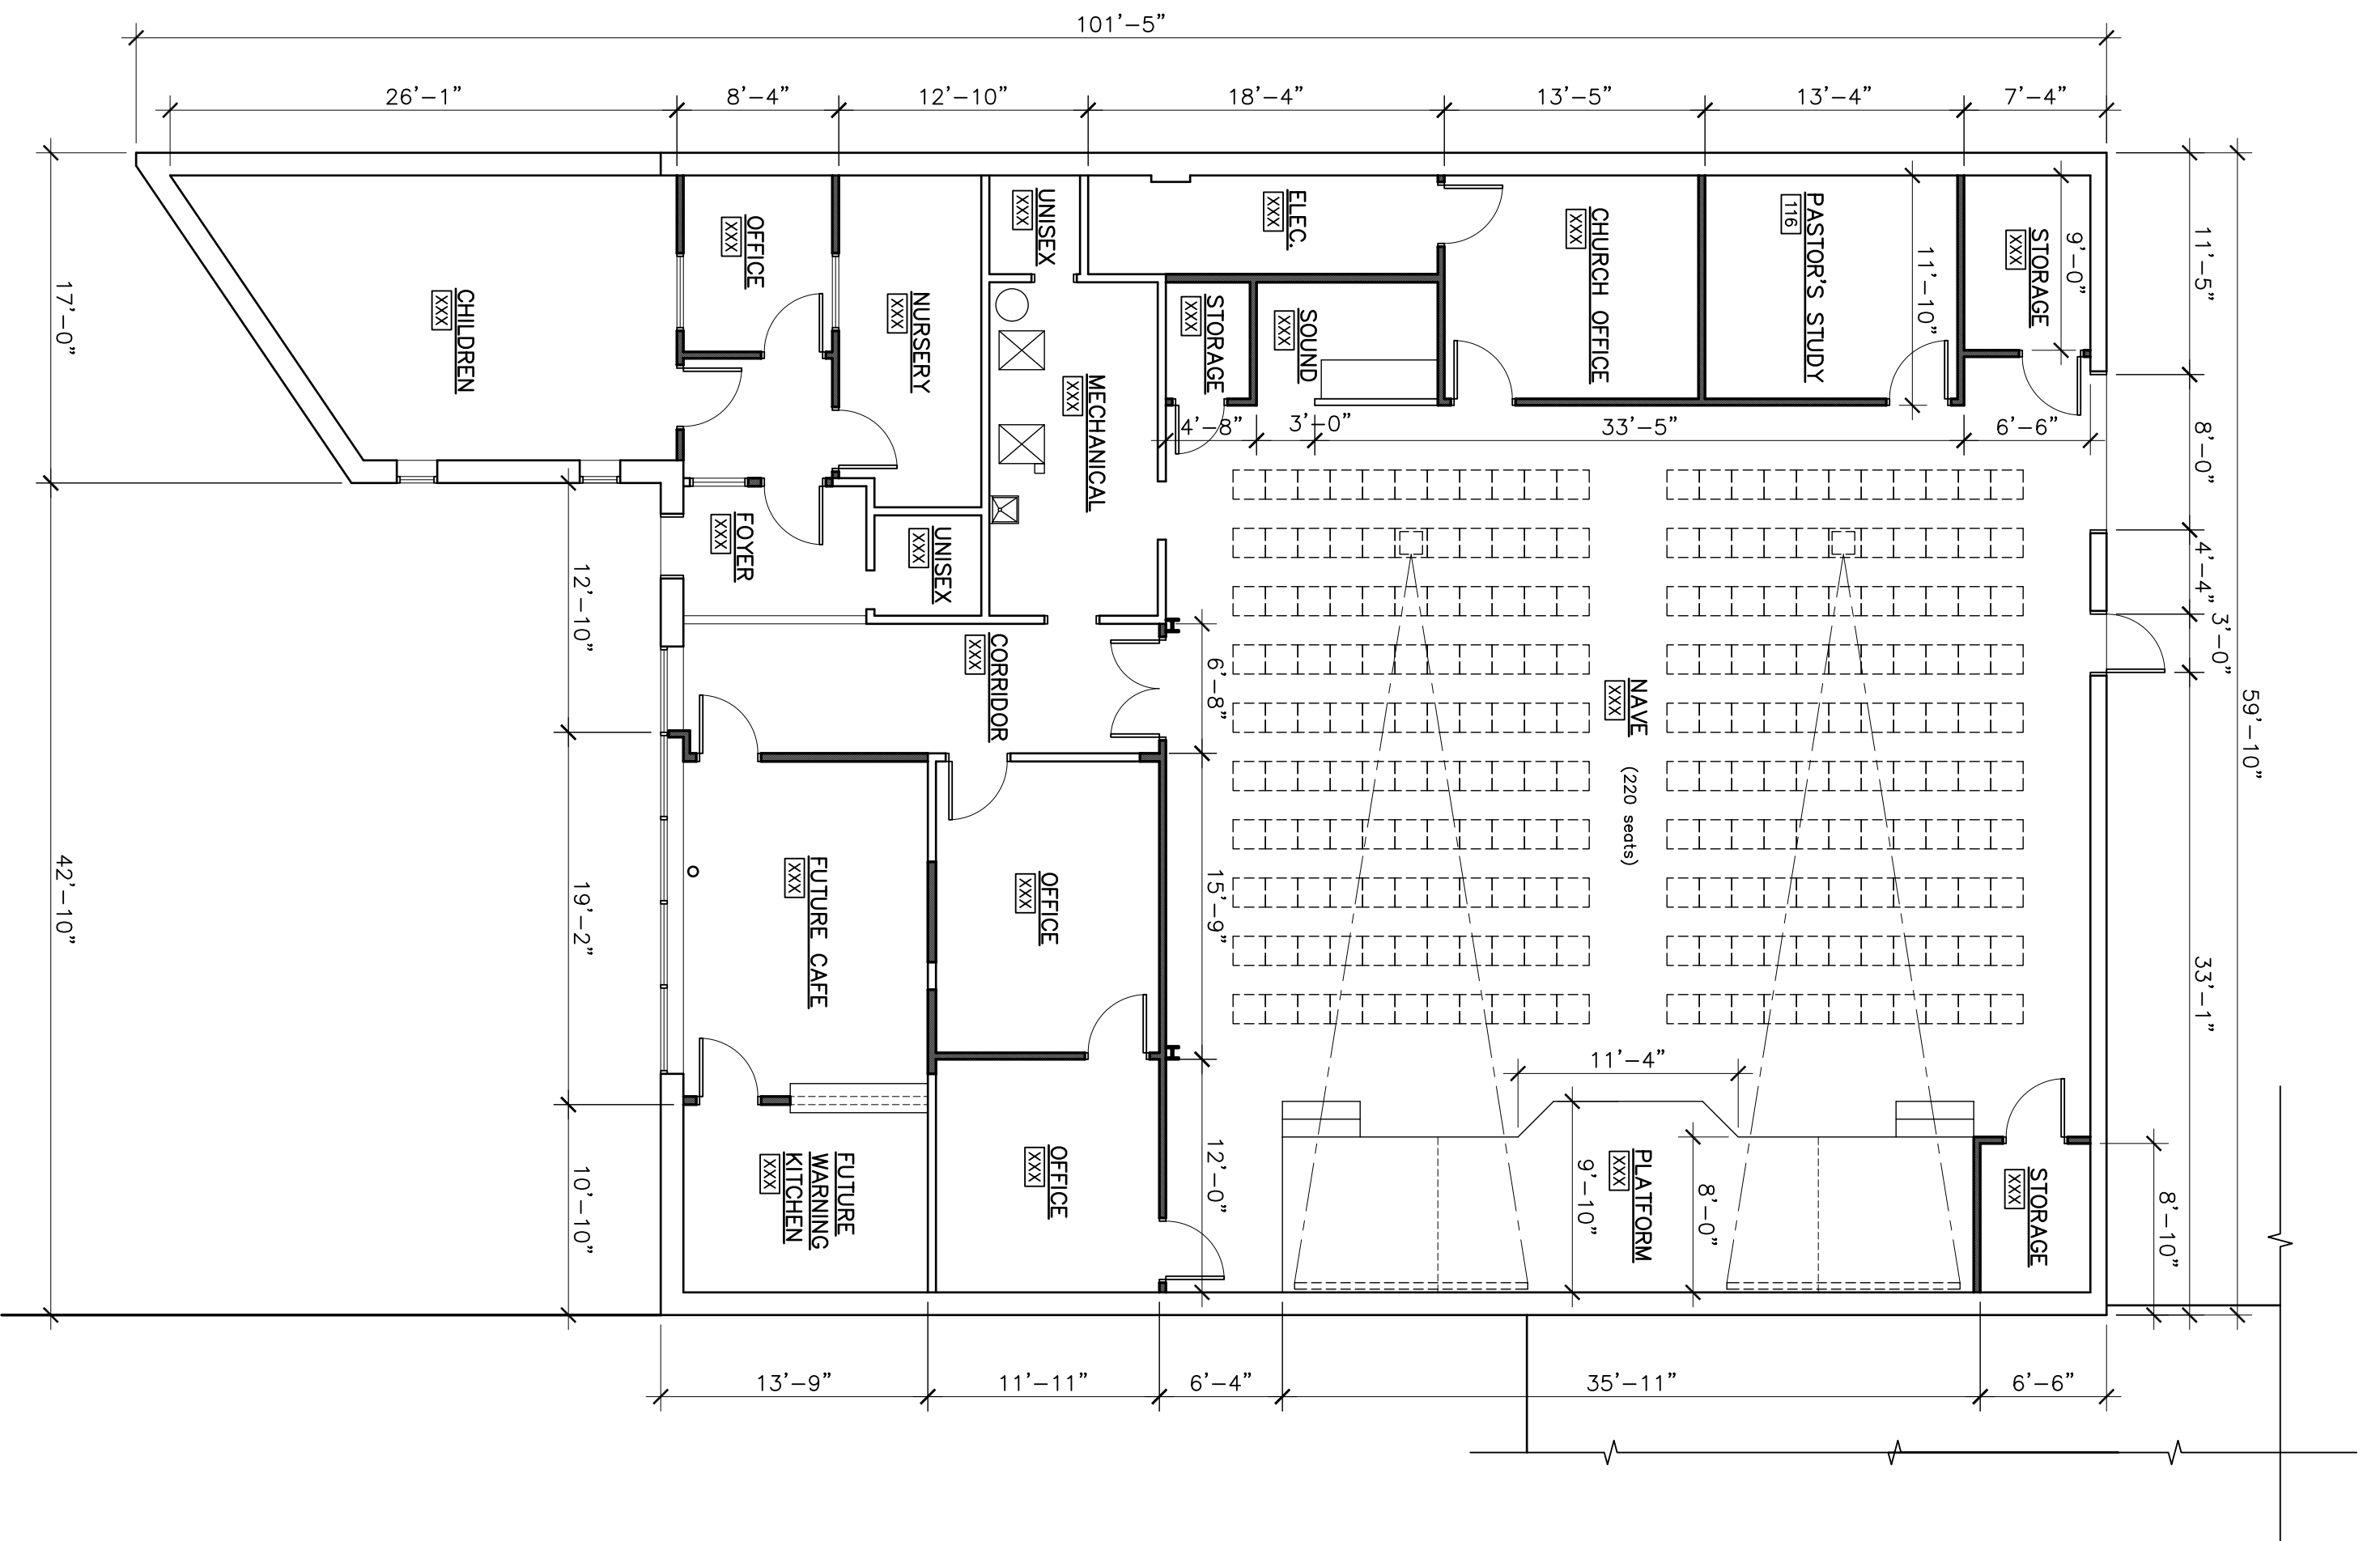

<p><b>Proposed Renovation</b> <b>NEW GENERATION</b> <b>International Ministries</b> <b>Richmond, Virginia</b></p>	<p>EXISTING AND NEW WORK PLANS</p>	<p>501 E. Franklin Street, Suite 522 ■ Richmond, Virginia 23219 Phone (804) 257-7373 ■ Fax (804) 521-4004</p>
<p><b>DISCLAIMER</b> This drawing contains proprietary information whole or in part without prior written consent from The Architectural Design Studio.</p>		
<p>DRWN BY: MRS CHKD BY: LEW DATE: MAY 14, 2011</p>		
<p>REVISIONS REV. DATE: .. REV. DATE: .. REV. DATE: .. REV. DATE: ..</p>		
<p>JOB NO.: <b>2011.09</b></p>		
<p>SHEET NO.: <b>A1</b> OF <b>6</b></p>		